


125714M

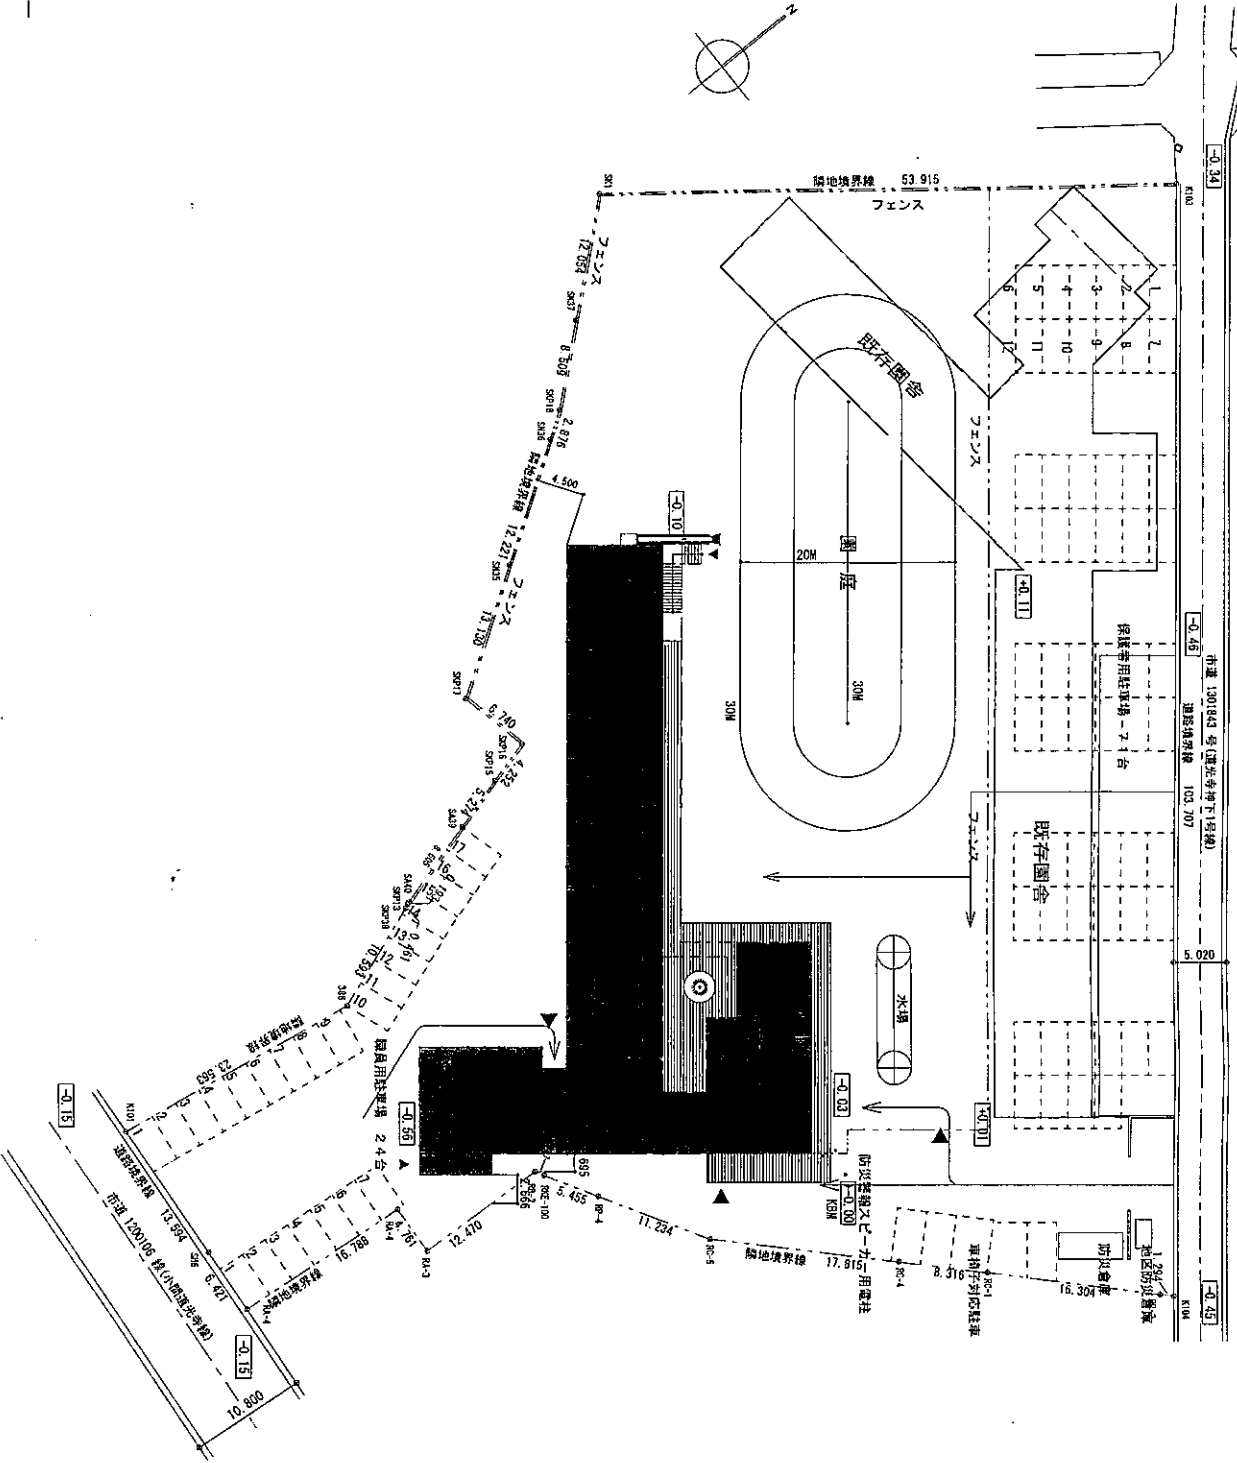

配置計画図 1 : 500